


NEW DURHAM

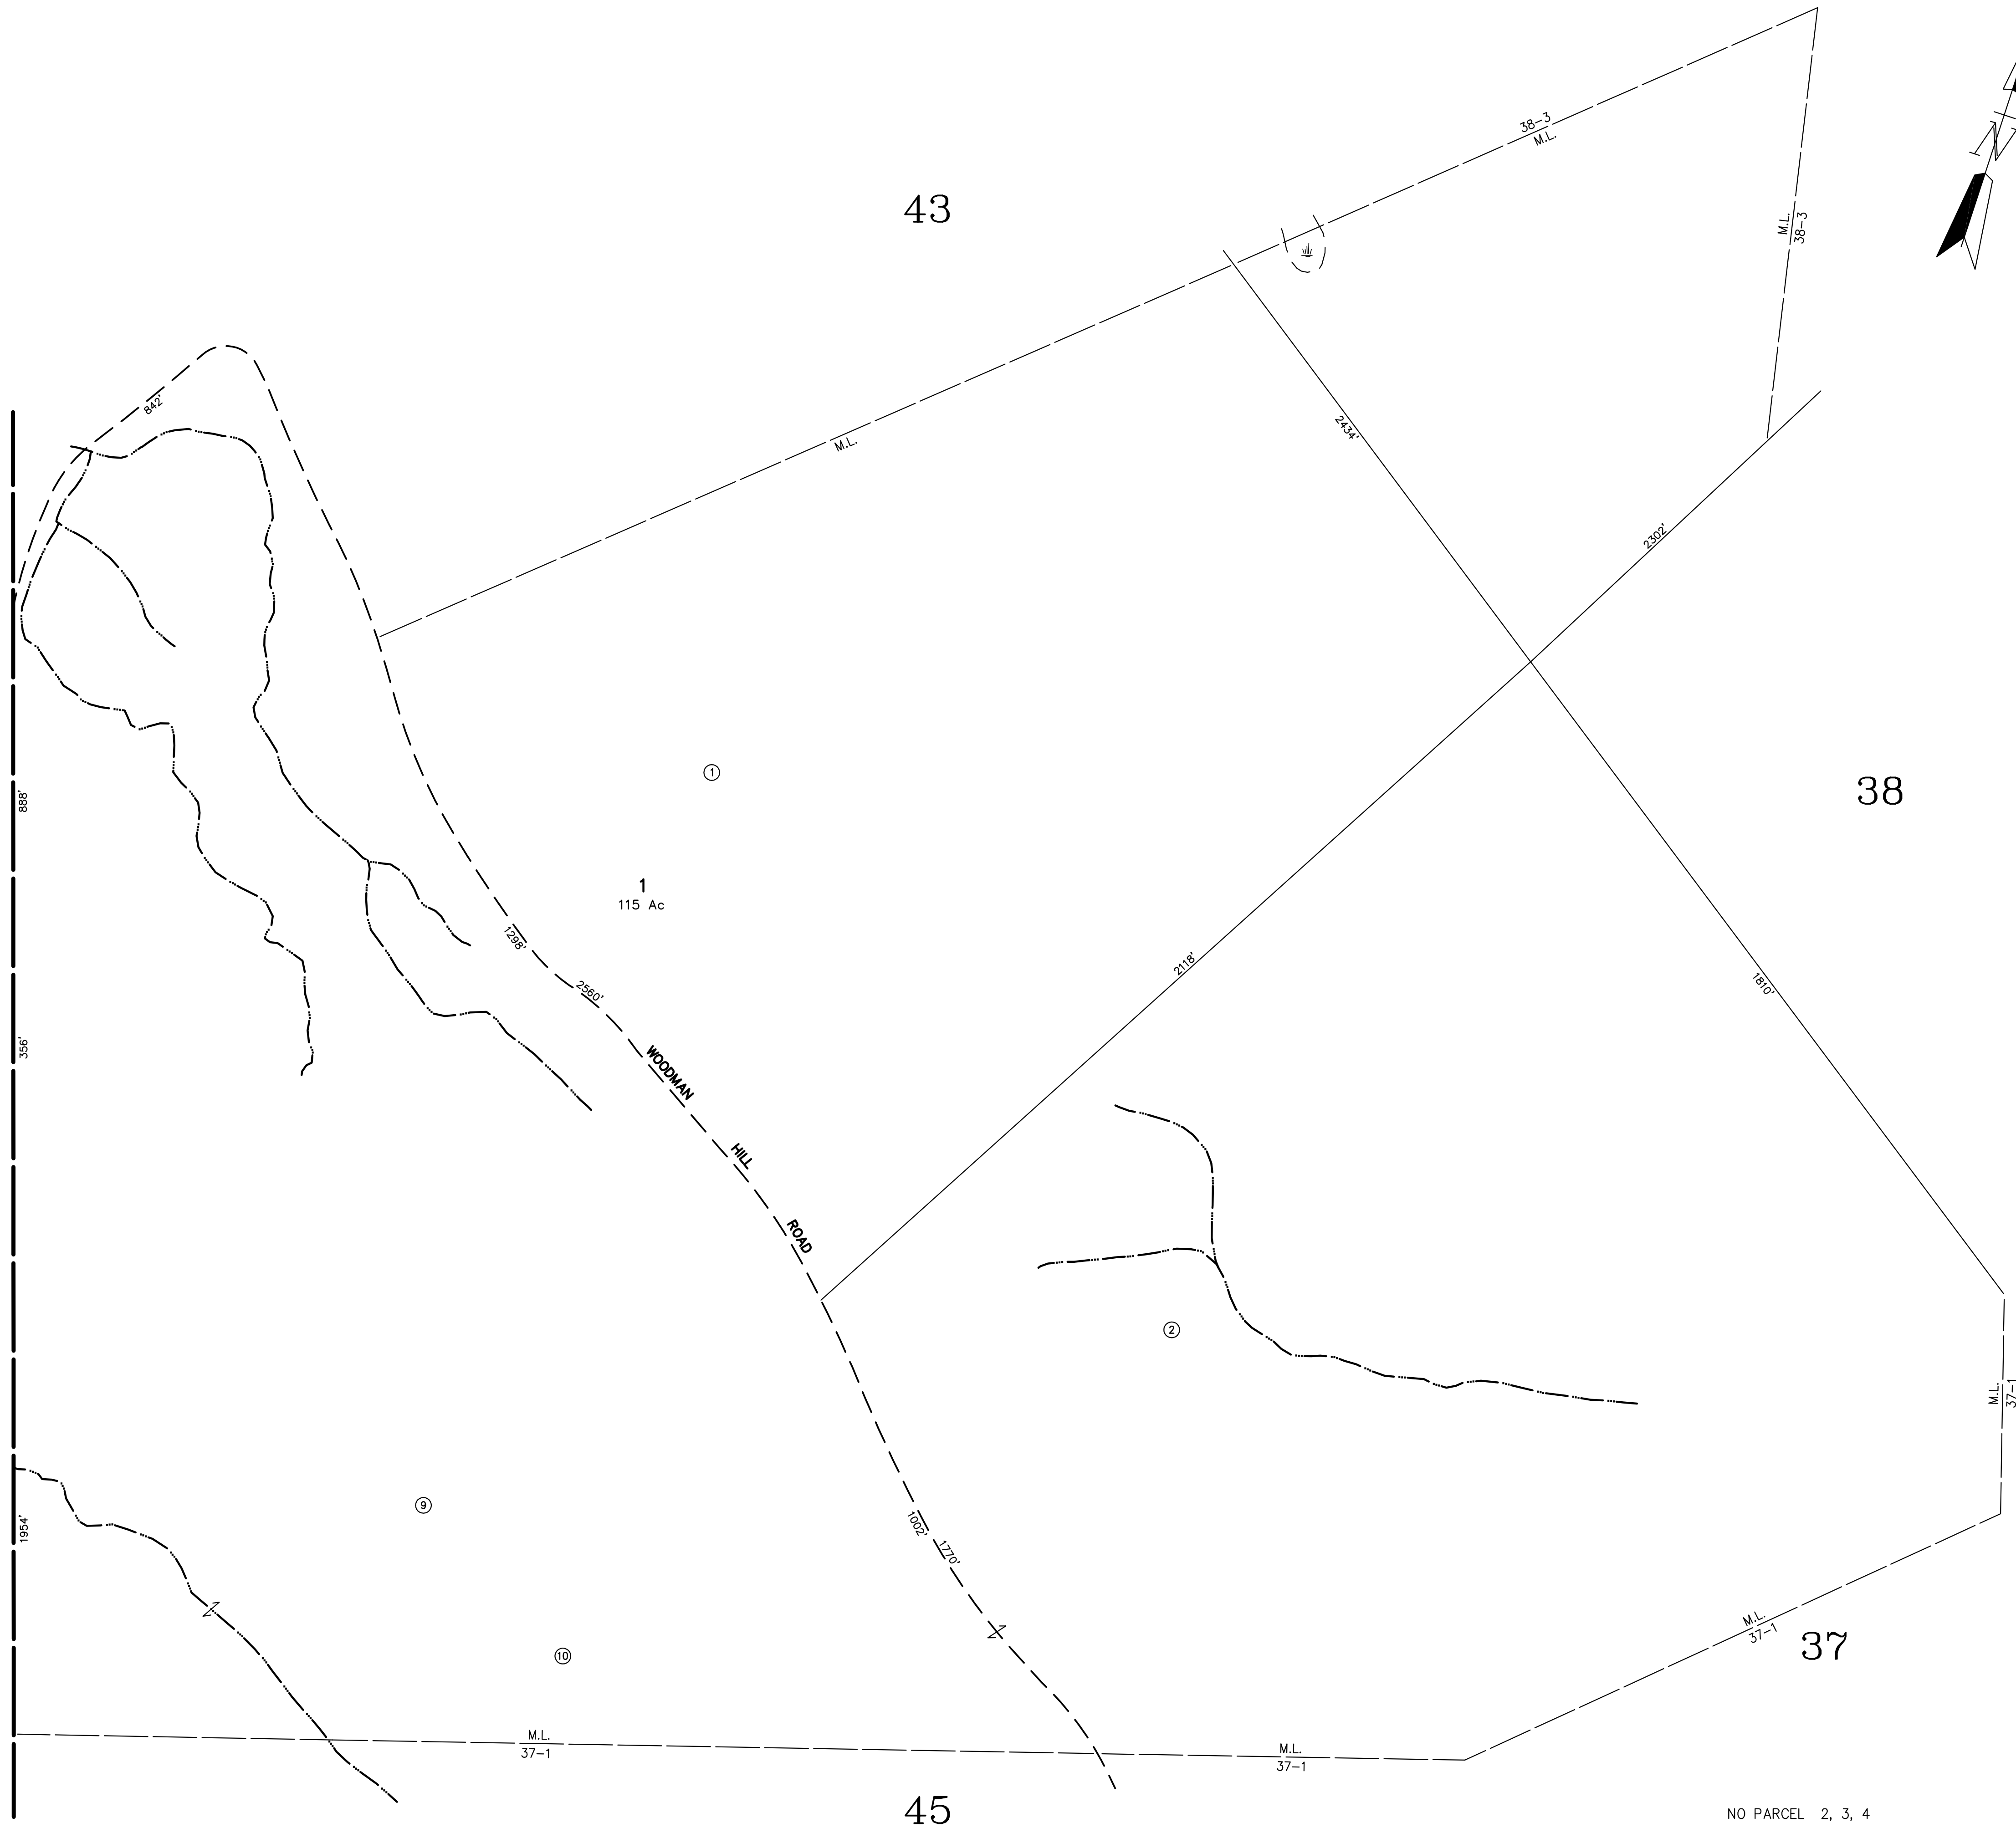

NO PARCEL 2, 3, 4

FOR ASSESSMENT PURPOSES ONLY
 NOT FOR PROPERTY CONVEYANCES

PREPARED BY PHOTOGRAMMETRIC METHODS BY
 JOHN E. O'DONNELL & ASSOCIATES
 AUBURN, MAINE
 1974

REVISED & REPRINTED BY

CAI Technologies
 Precision Mapping. Geospatial Solutions.
 11 PLEASANT STREET, LITTLETON, NH 03561
 800.322.4540 - WWW.CAI-TECH.COM

PROPERTY MAP

BROOKFIELD

NEW HAMPSHIRE

LEGEND

ADJACENT SHEET NO.
 COMMON OWNERSHIP
 DEVELOPMENT LOT NO.
 SCALED DIMENSION

12
 OR
 2
 ±

SCALE IN FEET

0 200 400

44