


NEW DURHAM

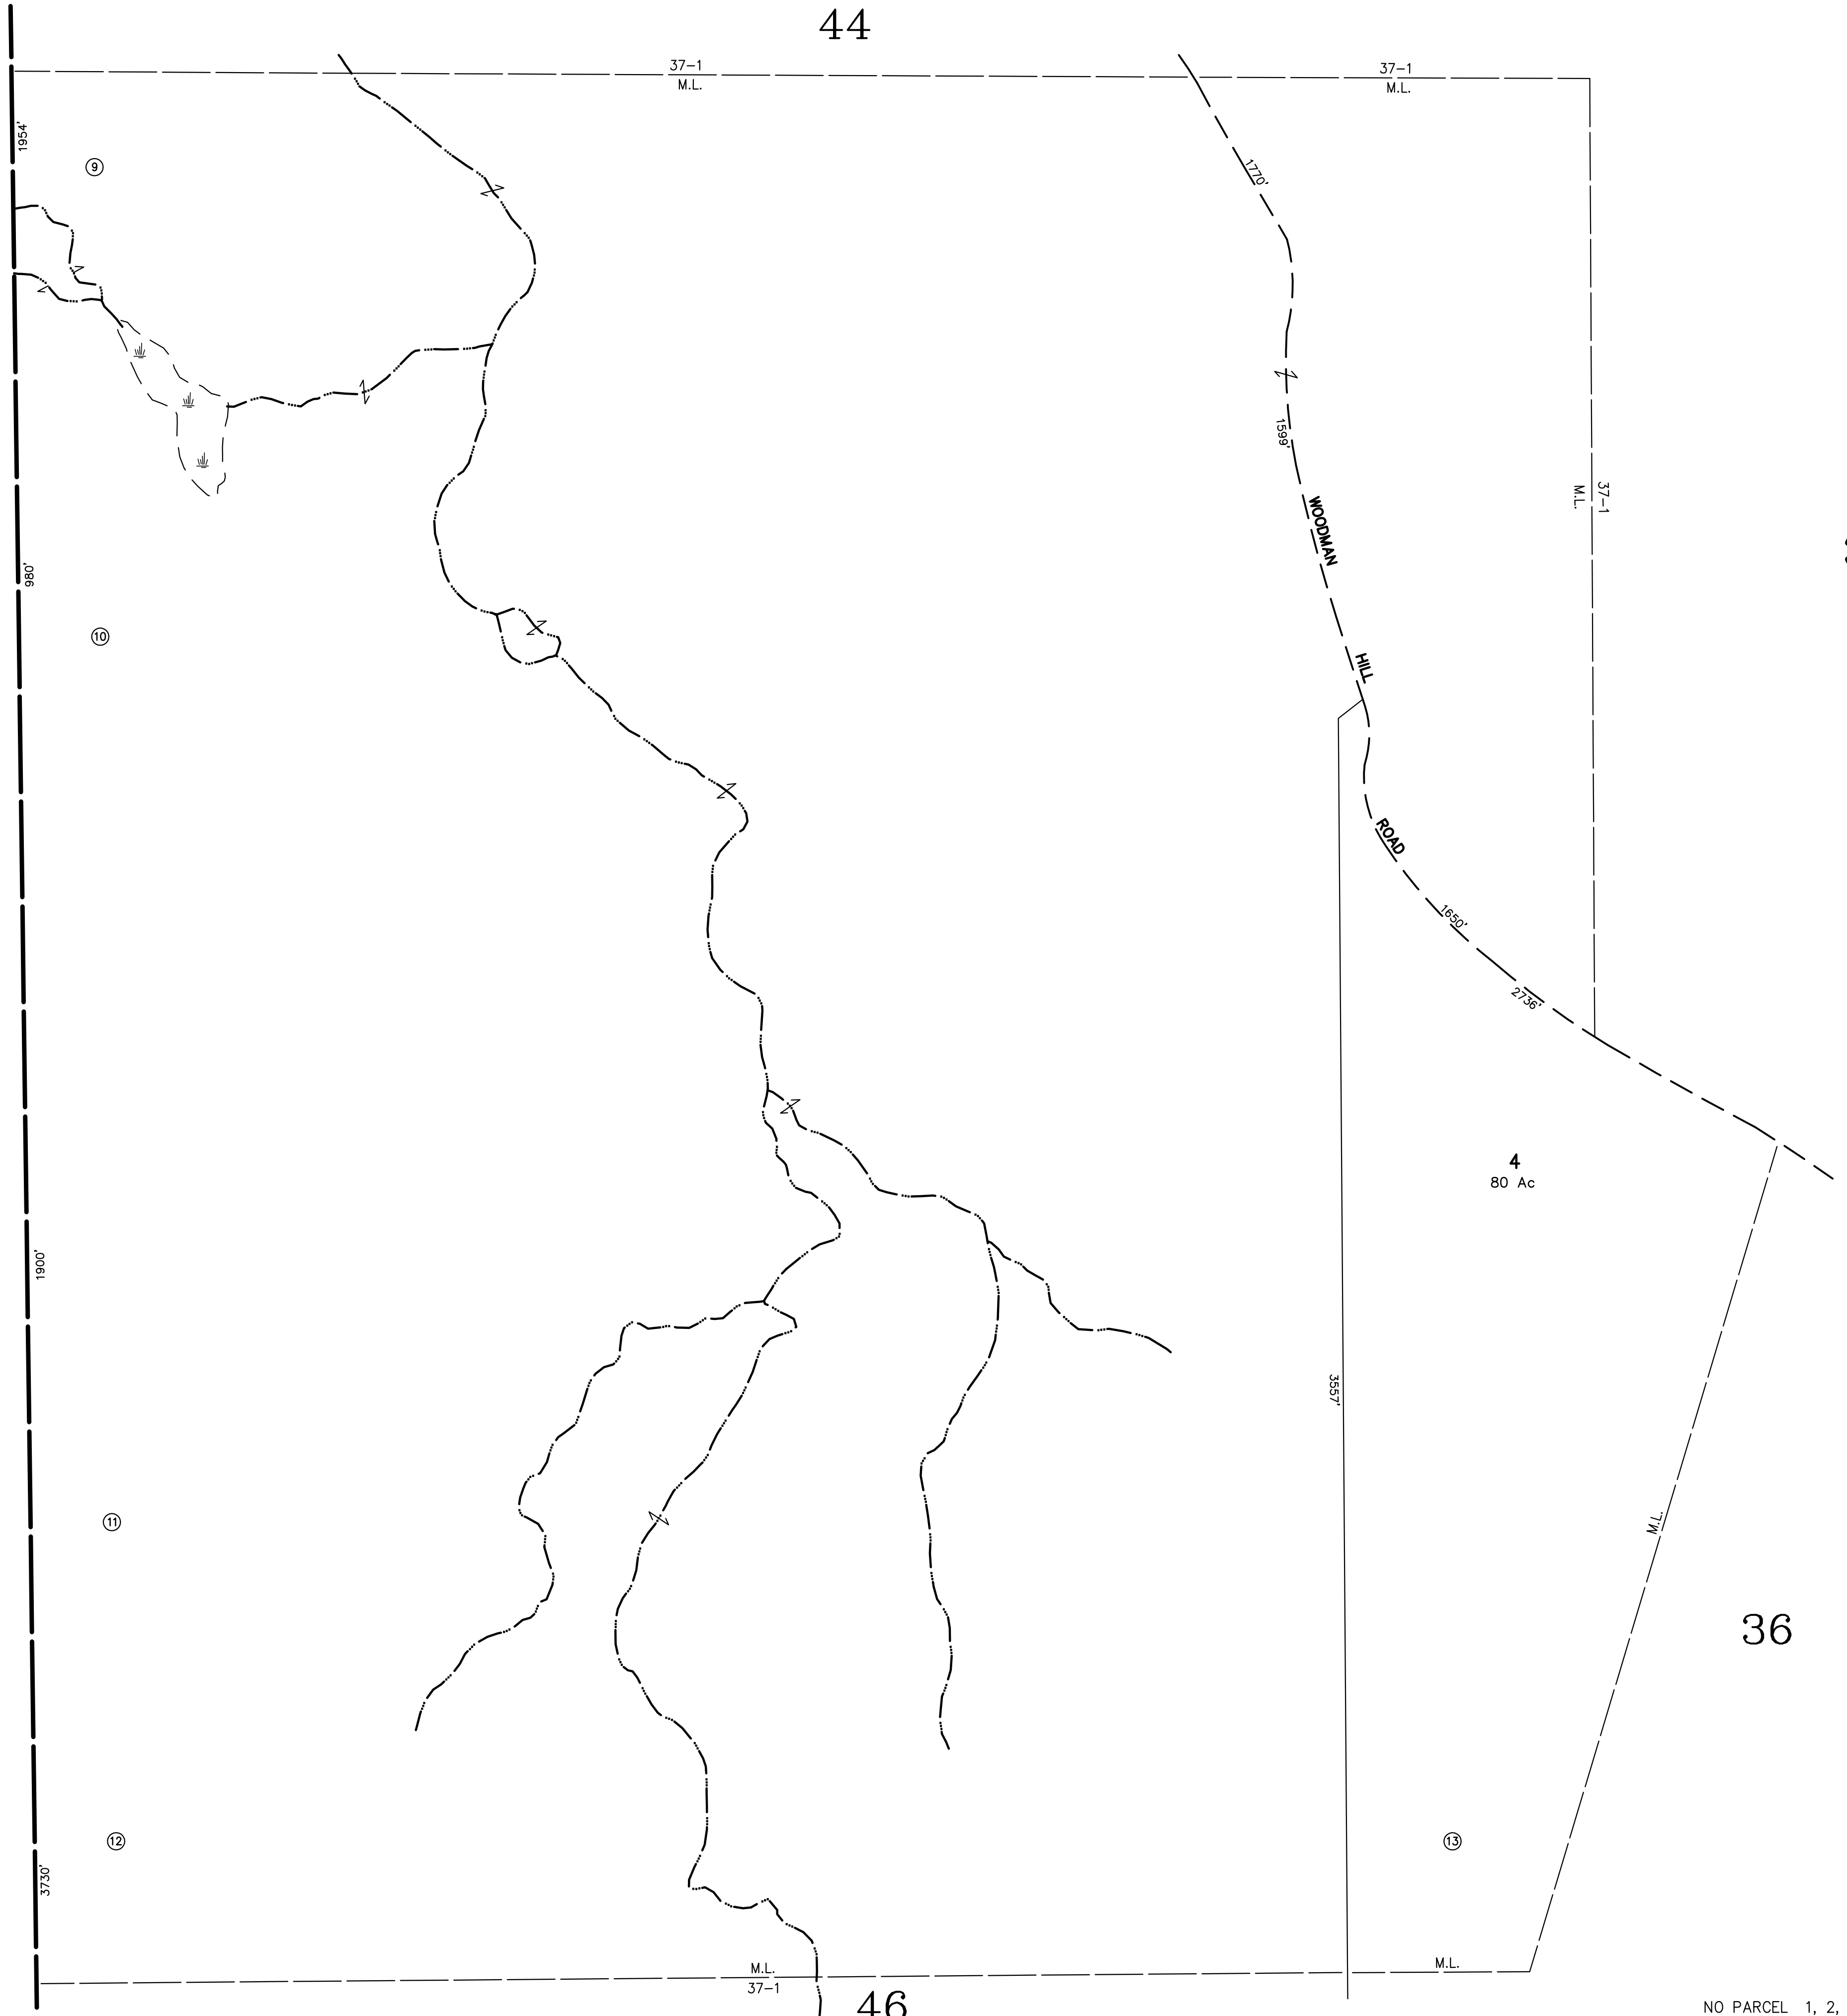

37

36

44

46

NO PARCEL 1, 2, 3

FOR ASSESSMENT PURPOSES ONLY  
NOT FOR PROPERTY CONVEYANCES

PREPARED BY PHOTOGRAMMETRIC METHODS BY  
JOHN E. O'DONNELL & ASSOCIATES  
AUBURN, MAINE  
1974

REVISÉ & REPRINTED BY  
**CAI Technologies**  
Precision Mapping, Geospatial Solutions.  
11 PLEASANT STREET, LITTLETON, NH 03561  
800.322.4540 - WWW.CAI-TECH.COM

PROPERTY MAP  
**BROOKFIELD**  
NEW HAMPSHIRE

LEGEND  
ADJACENT SHEET NO.  
COMMON OWNERSHIP  
DEVELOPMENT LOT NO.  
SCALED DIMENSION

12  
OR  
②  
±

SCALE IN FEET  
0 200 400

45